

The Green Man Gallery – Venue 86

Venue Information for Buxton Festival Fringe 2019

The Green Man is an independent gallery and arts centre housed in a large Victorian building behind Buxton Museum, easy to find thanks to its central location. It is managed and run on a voluntary basis by local artists and community volunteers and is popular with locals and visitors alike. There is limited free off-road parking space at the gallery with pay and display car parks and roadside parking nearby.

The gallery is a popular venue all year round which gives a friendly welcome and excellent support to performers and companies bringing shows to the Fringe. In previous years The Green Man has hosted included jazz, folk and classical music, comedy, theatre, poetry, cabaret and workshops during the Fringe. We handle all of your ticket sales, assist with promotion of your event and provide front of house staff. (See page 4 for details of the services we offer.)

We can host full-length shows with an interval or shorter performances (60 minutes or less). We work on a first-come, first-served basis and can allocate your date(s) and time slots as soon as you contact us.

Venue 86a: Ground Floor Gallery

The ground floor of The Green Man was originally a ballroom. It has superb, large room acoustics in the context of an intimate and friendly small venue. The gallery is used as a venue throughout the year and is very popular with touring musicians. We also host small-scale theatre and spoken word performances. The acoustics are particularly good for folk, acoustic, jazz and classical music and there is a baby grand piano which can be used for a small extra fee.

Stage: There is a small corner stage with a curved front edge. There are no wings and no backstage area although access can be created through a small store room behind the stage.



*The corner stage
(with the gallery's fixed lighting)*



*Performance on stage – Fringe 2016
(with theatre company's own lighting and drapes)*

Seating capacity: Two areas close to the stage are used for audience seating. Maximum 60 with chairs on rows or 45 at café tables. It is also possible to have a combination of rows and tables. The rest of the room is taken up by fixed display screens exhibiting art work but it may be possible to use the exhibition spaces flexibly for some performances. (Floor plan on page 4.)

Availability: The ground floor is only available outside gallery opening hours between 6pm and 10.30pm. The whole of the ground floor (but not the stage) is accessible to wheelchairs.

Hire: £30 for shows up to one hour or **£45** for full length show with interval. Generous get in/get out times. Discounts available for block bookings of more than one performance.

Evening time slots:

Shows 60 minutes or less: Slot 1 usually starts at 6.30pm. Slot 2 usually starts at 8.30pm. We can sometimes be flexible depending on the get-in and get-out times required.

Full length shows: Start between 6.30 and 8.00pm. Finish no later than 10pm.

Technical information

Please note, this is a **multi-purpose space, not a theatre**, so there is no integrated sound system or lighting rig and no blackout. Performers are welcome to bring their own sound and lighting equipment which must be PAT tested. All lighting must be free-standing. Please discuss at the time of booking.

We can put you in touch with a local sound and lighting technician who works closely with us if you would like to use his services or to hire his equipment (subject to availability).



*Skutch Manos performing in our ground floor venue
(Festoon lights are the gallery's own. Sound equipment and stage lighting belong to the band.)*

Venue 86b: Workshop Room

A large, light bay windowed room up one flight of stairs on the mezzanine floor. (No lift.) The room is a flexible 'empty space' with good acoustics thanks to its high ceiling and vinyl flooring.

Suitable for storytelling and other spoken word performances; children's events; very small scale theatre such as one-person shows; small-scale musical performances; workshops and classes; rehearsals. (Floor plan on page 5.)



The Workshop Room

Seating: Up to 25 set out theatre-style

Availability: Can be used for performances during gallery opening hours (10.30am to 5.30pm) and during the evening (until 10.30pm).

NB This room is used regularly for classes, workshops and rehearsals by local arts groups but we will do our best to accommodate your show if we can.

Hire: £30 for shows up to one hour with discounts for block bookings. £15 per hour for workshops.



*One man show in the Workshop Room
Fringe 2016*



*Debbie Cannon performs 'Green Knight' in the Workshop Room
Fringe 2018*

What will the Green Man Gallery do for you?

We will:

- Handle all your ticket sales for no extra charge. We will print your tickets and sell them over the counter or by phone (card payment taken) on 01298 937375. For selected shows/events, we also sell tickets online via WeGotTickets. **Please make the gallery your exclusive Box Office when you register your event on the Fringe website. There is no need to place tickets with Buxton Opera House or sell them yourself.**
- Ensure that you have access to the gallery at the time(s) arranged.
- Ensure the space you have hired is ready for you to use.
- Provide front of house services (one or two members of staff, depending on the nature of your event).
- Provide refreshments for the audience in return for donations.

- Publicise your event in the following ways:
 - On our website
 - In regular email bulletins to our mailing list (currently 1,000+)
 - In the What's On leaflet available in the gallery
 - At gallery events
 - On our Facebook page (currently 2,000+ followers) and other appropriate FB pages and groups e.g. What's On in the High Peak
 - On listings websites e.g. Visit Peak District, Explore Buxton, Remote Goat
 - In publications such as Pure Buxton and ArtsBeat (Derbyshire-wide free arts magazine) if we have sufficient notice to meet their copy deadlines
 - By creating a poster if requested*

*Posters can be designed by The Green Man Gallery. You will need to provide an image as a jpeg and clear, concise information about the event.

OR

*You are welcome to design your own poster. **The design must include The Green Man logo and our address and phone number.** (We will email the logo and other details to you.)

It is very important for you to publicise your event as widely as possible and to allow sufficient lead-in time to do this. (We suggest a minimum of 6 weeks although longer would be preferable.)
The gallery is run by volunteers and does not have a large marketing budget.

We look forward to welcoming you to The Green Man Gallery and to hosting your event.


For all enquiries and detailed information about bringing a show to The Green Man, email the Events Manager, Caroline Small - hello@thegreenmangallery.com

The Green Man Gallery
Hardwick Hall
Hardwick Square South
Buxton SK17 6PY


www.thegreenmangallery.com
www.facebook.com/TheGreenManGallery

The Green Man Gallery Ballroom (ground floor)

Not to scale

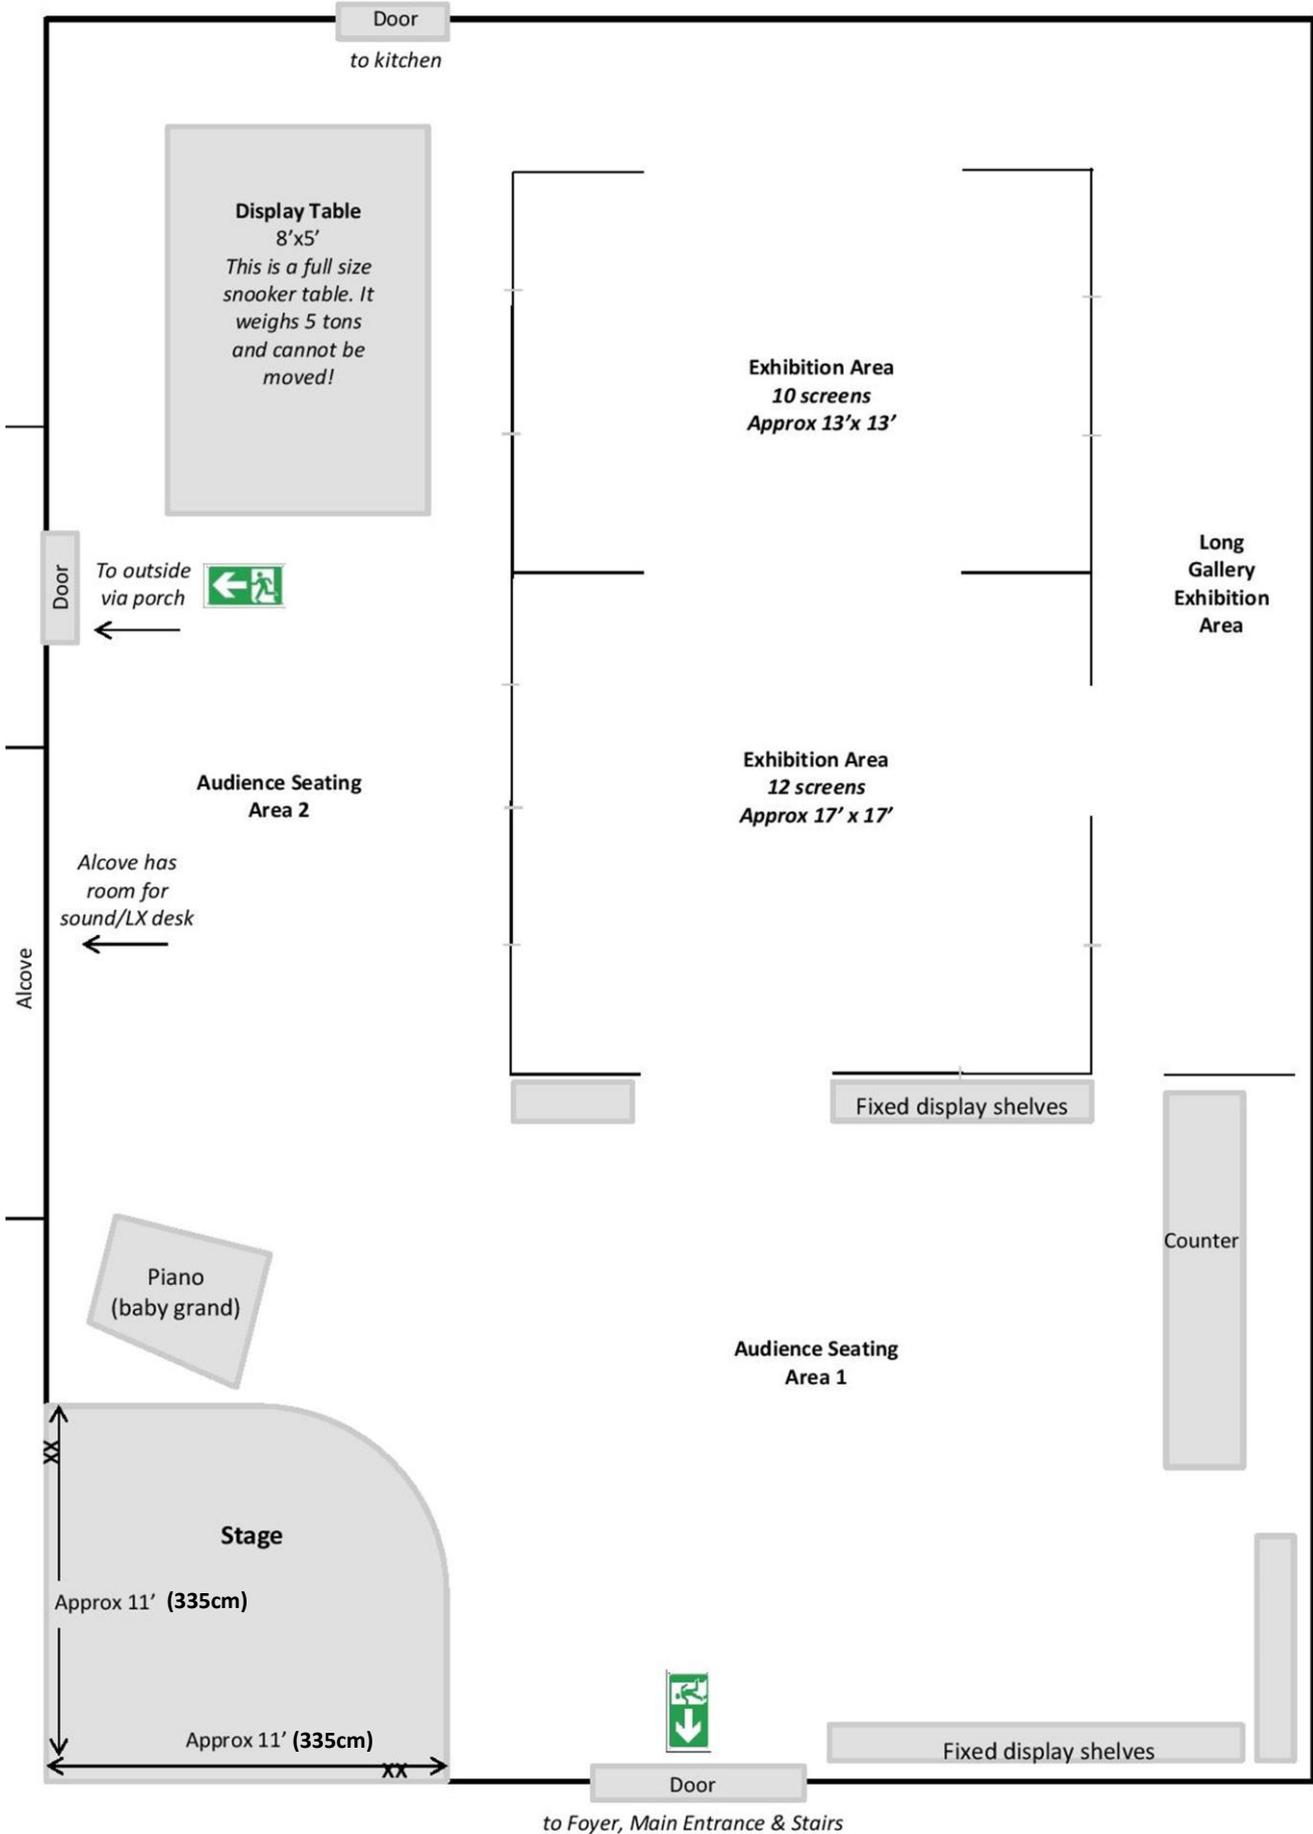

The Green Man Gallery Workshop Room (mezzanine floor)
Not to scale

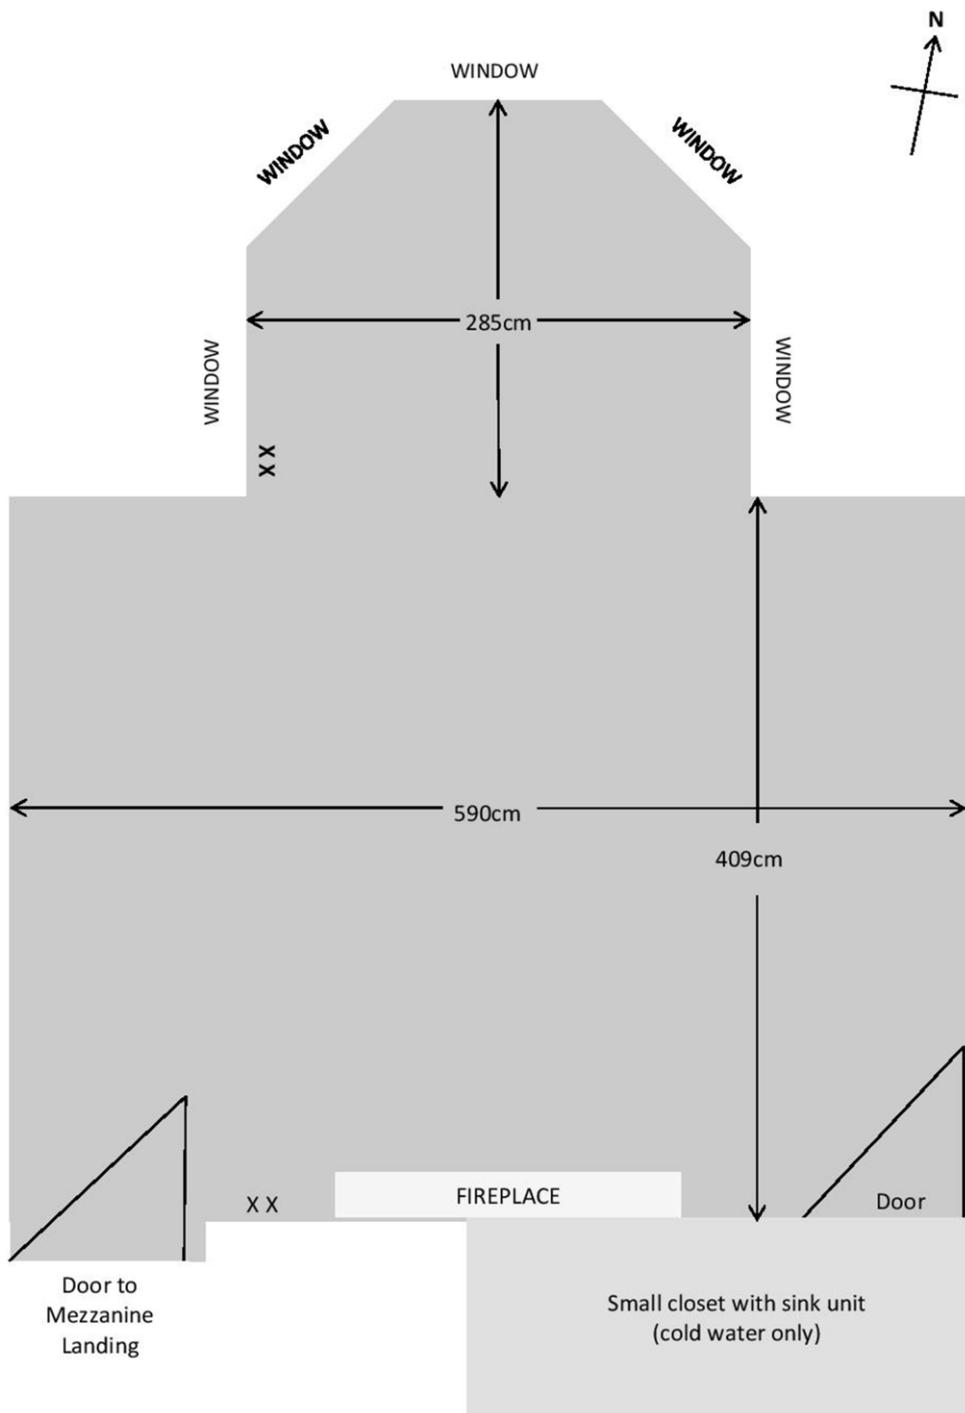

XX = double electrical socket